


AREA STATEMENT		
SPACE	AREA (IN SQ.M)	AREA (IN SQ.FT)
BANKING AREA	113.19	1218.3772
MANAGER	9.21	99.1364
DINING CUM MEETING ROOM	67.0500	721.7262
PASSAGE NEAR UPS	9.3900	101.0740
UPS	7.5200	80.9453
RECORD	12.1000	130.2444
TOTAL(A)	218.4600	2350.6296
WASH	10.9300	117.6505
TOILET	8.2800	89.1259
TOTAL(B)	19.2100	206.7764
GRAND TOTAL (A+B)	237.6700	2557.3292

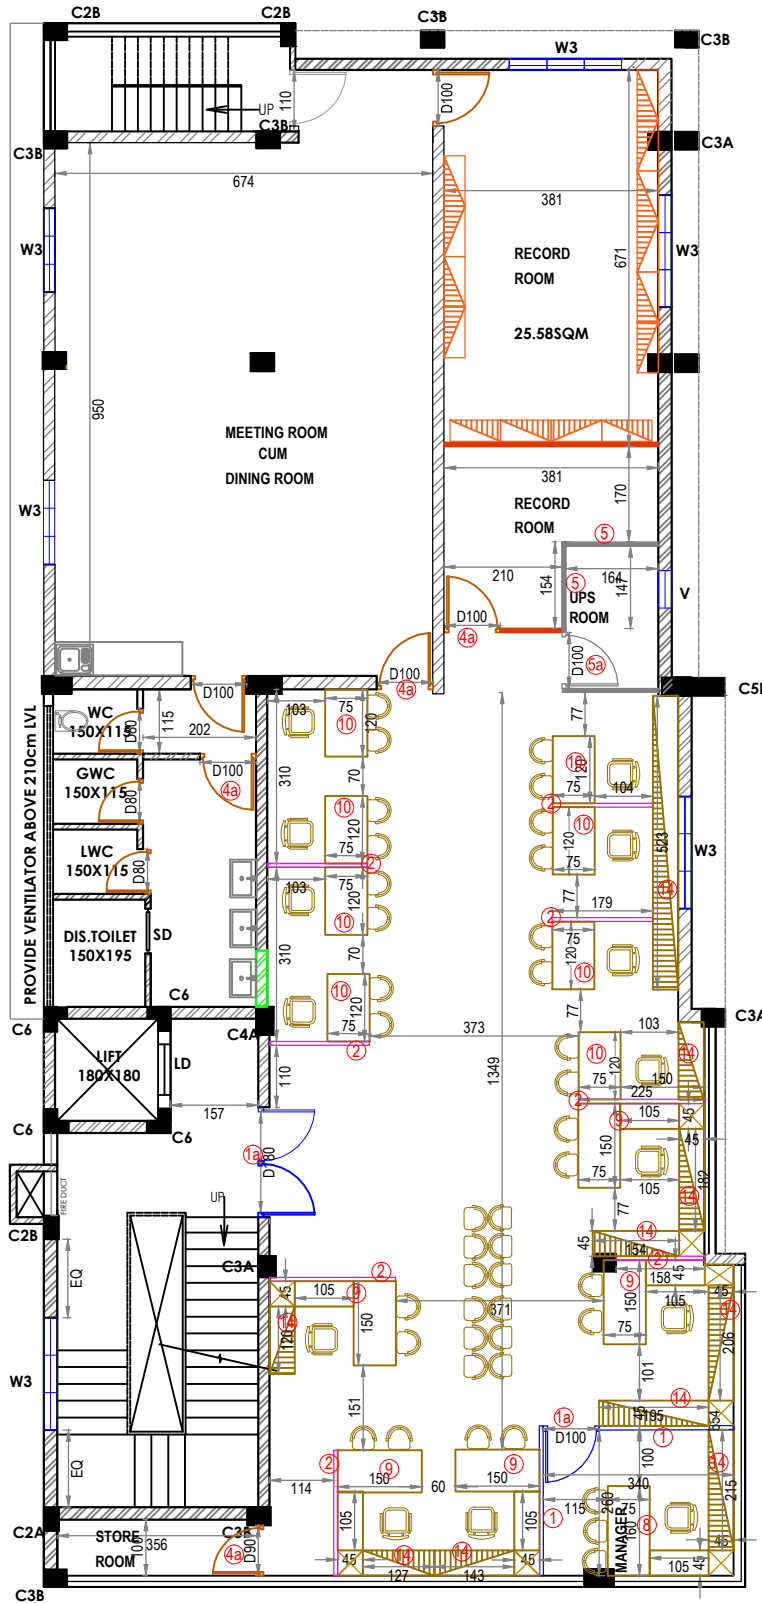

SECOND FLOOR

AREA STATEMENT		
SPACE	AREA (IN SQ.M)	AREA (IN SQ.FT)
BANKING AREA	113.19	1218.3772
MANAGER	9.21	99.1364
DINING CUM MEETING ROOM	67.0500	721.7262
PASSAGE NEAR UPS	9.3900	101.0740
UPS	7.5200	80.9453
RECORD	12.1000	130.2444
TOTAL(A)	218.4600	2350.6296
WASH	10.9300	117.6505
TOILET	8.2800	89.1259
TOTAL(B)	19.2100	206.7764
GRAND TOTAL (A+B)	237.6700	2557.3292



ENARC CONSULTANTS
ARCHITECTS AND ENGINEERS
M. G. Road, Thrissur - 1.
Tel. : +91 (487) 2441901
E-mail : office@enarc.net.in

PROPOSED INTERIOR FURNISHING
FOR UNITED INDIA INSURANCE
COMPANY OD HUB

ITEM NO

LEGEND
CUPBOARD 75 CM HEIGHT
SLOTTED ANGLE RACK FULL HEIGHT
FULL GLAZED PARTITIONS
SOLID PARTITIONS
CASH COUNTER PARTITIONS (180 cm ht Half glazed)
SEMI PARTITIONS (120 cm ht Half glazed)
FIRE RATED CEMENT PARTITIONS

Drawn By	RAGHI K R
Architect	Ar.Praveen.P B. Arch [Reg], A.I.I.A, A.I.I.I.D

Chief Architect	Ar. K. RAMAKRISHNAN B.Sc.(Engg), F.I.E, C. Eng (I), F.I.V, F.I.I.A. (Regd), A.I.I.I.D
-----------------	---

Date : 12-11-2025
Revision Date :
Drawing No: 02
Scale : N T S
All Dimensions are in Cms.



ENARC CONSULTANTS
ARCHITECTS & ENGINEERS
M. G. Road, Thrissur - 1.
Tel. : (+91 487) 2441901
Fax : (+91 487) 2442011
E-mail : office@enarc.net.in

**PROPOSED INTERIOR FURNISHING
FOR UNITED INDIA INSURANCE
COMPANY OD HUB**

DETAILS OF :

FULLY GLAZED PARTITION
WITH DOOR

FULLY GLAZED DOOR

ITEM NOS.

1

1a

Drawn by

RAGHI K R

Architect

Ar.PRAVEEN.P
B. Arch.[Regd], A.I.I.A, A.I.I.I.D

Chief Architect

Ar. K. RAMAKRISHNAN
B.Sc.(Engg), M.I.E, C. Eng (I),
F.I.V , F.I.I.A. (Regd), A.I.I.I.D

Date: 12-11-2025

Drawing No.


Revision Date:

Sheet No: 03


Scale

NTS


All Dimensions are in CMs.

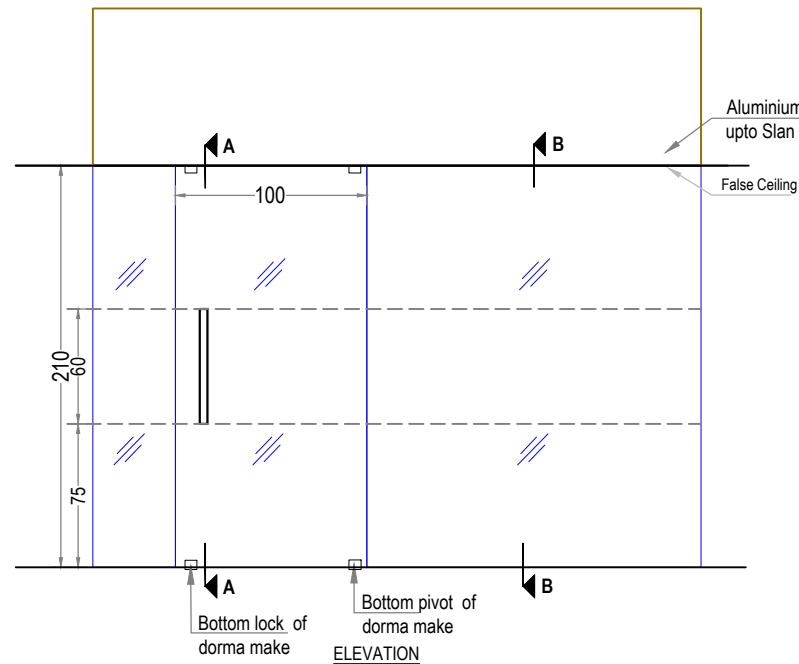

ELEVATION

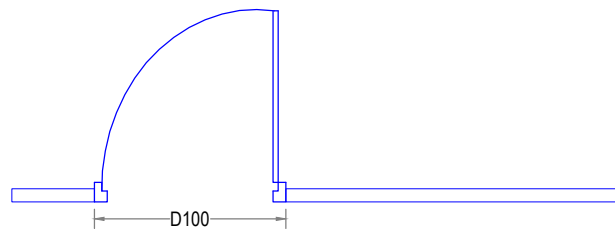


PLAN



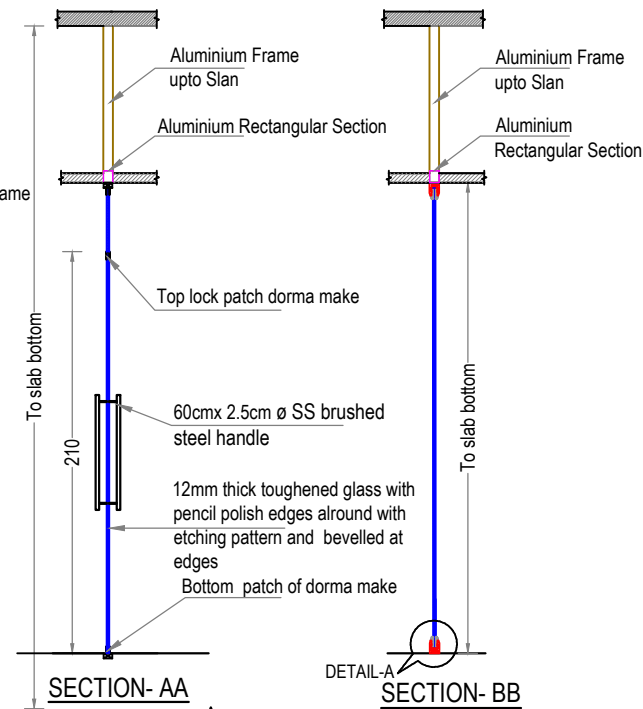


SECTION- AA

SECTION- BB

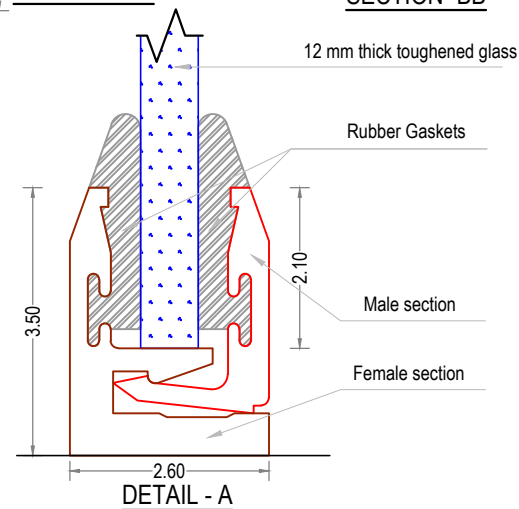

DETAIL - A

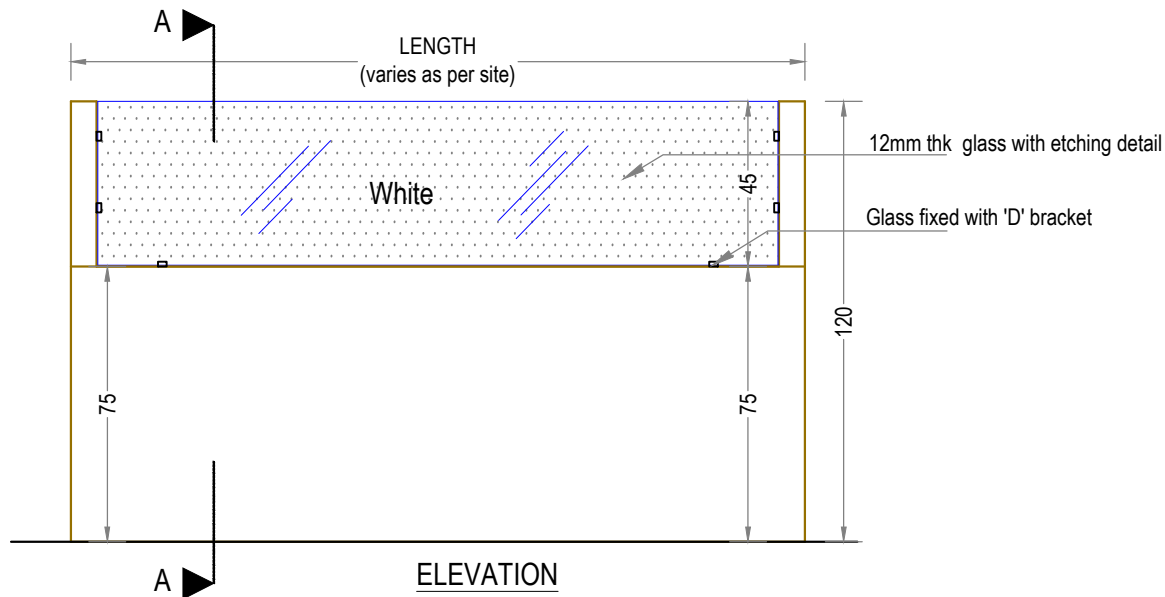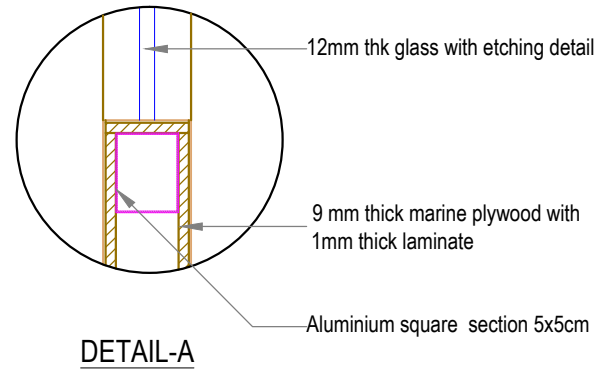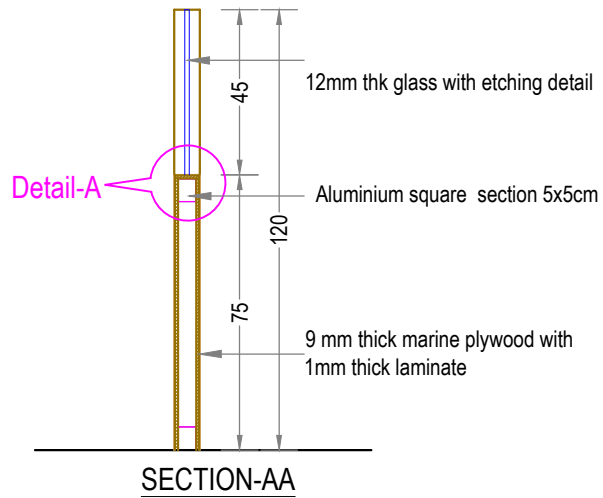

**PROPOSED INTERIOR FURNISHING
 DETAILS FOR UNITED INDIA
 INSURANCE COMPANY,
 OD HUB**

DETAILS OF : COUNTER PARTITION	ITEM NOS. 2
Drawn by	RAGHI K R
Architect	Ar.PRAVEEN.P B. Arch.[Regd], A.I.I.A, A.I.I.I.D
Chief Architect	Ar. K. RAMAKRISHNAN B.Sc.(Engg), M.I.E, C. Eng (I), F.I.V , F.I.I.A. (Regd), A.I.I.I.D
Date: 12 -11 -2025	Drawing No.
Revision Date:	Sheet No. 04
	Scale NTS
	All Dimensions are in CMs.



ENARC CONSULTANTS
ARCHITECTS & ENGINEERS
M. G. Road, Thrissur - 1.
Tel. : (+91 487) 2441901
Fax : (+91 487) 2442011
E-mail : office@enarc.net.in

**PROPOSED INTERIOR FURNISHING
FOR UNITED INDIA INSURANCE
COMPANY OD HUB**

DETAILS OF :
1. FIRE RATED CEMENT PARTITION
2. PARTLY GLAZED DOOR

ITEM Nos.
5
5a

Drawn by RAGHI K R

Architect
Ar. PRAVEEN.P
B. Arch.[Reg], A.I.I.A, A.I.I.I.D







Chief Architect
Ar. K. RAMAKRISHNAN
B.Sc.(Engg), M.I.E, C. Eng (I),
F.I.V , F.I.I.A. (Regd), A.I.I.I.D

Date: 12-11-2025 Drawing No.

Revision Date: Sheet No. 05

Scale NTS

All Dimensions are in CMs.

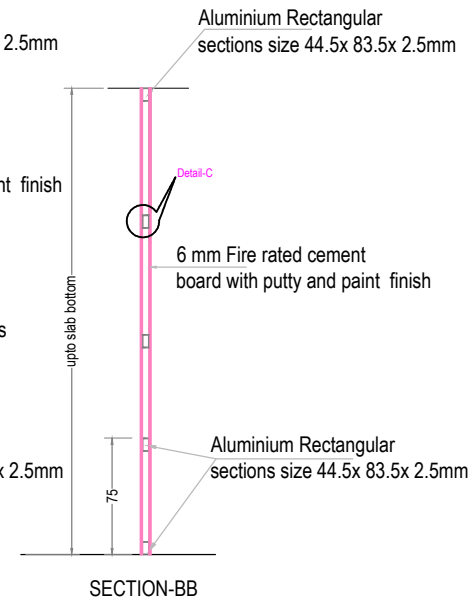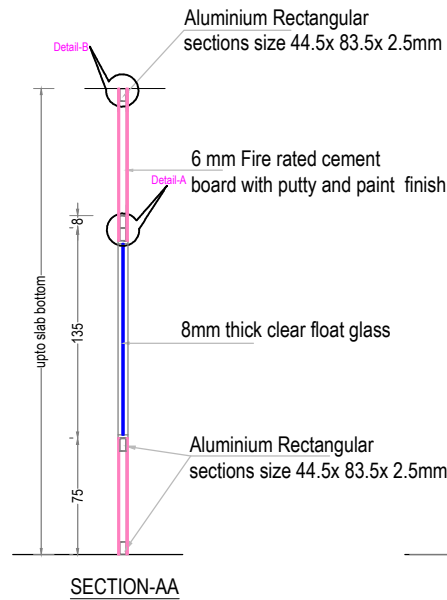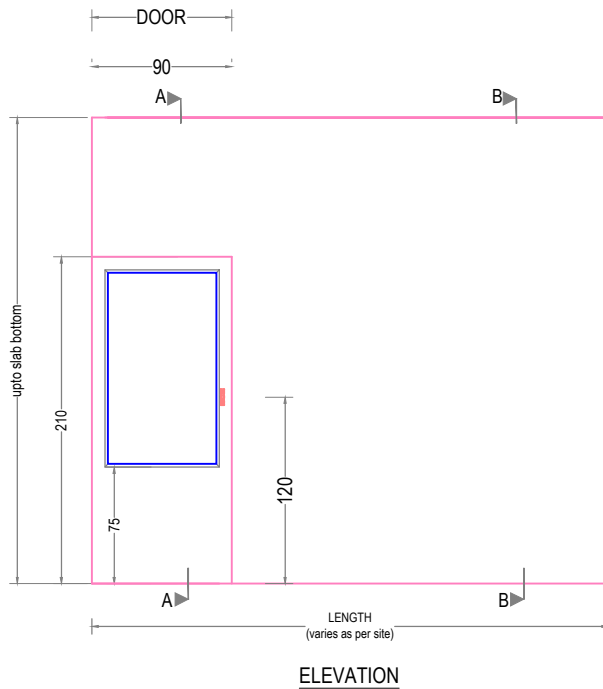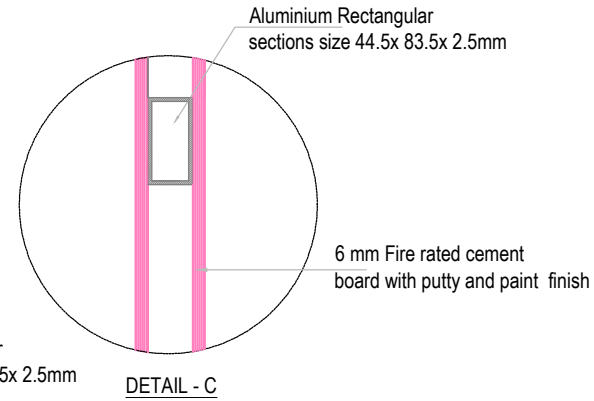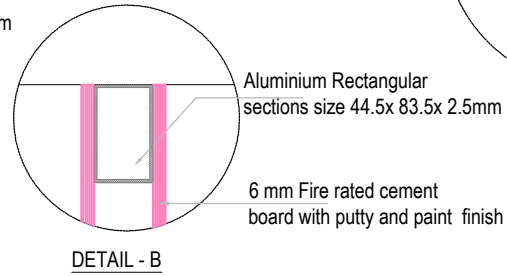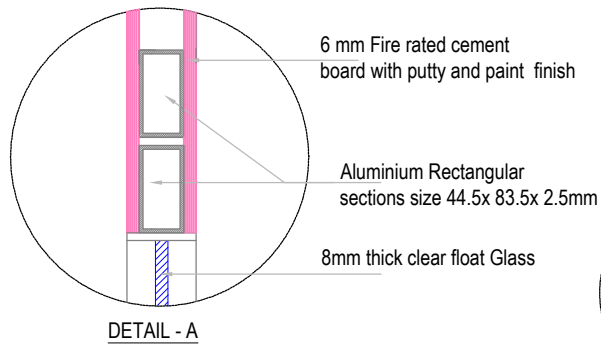

**PROPOSED INTERIOR FURNISHING
FOR UNITED INDIA INSURANCE
COMPANY OD HUB**

DETAILS OF :
1.MANAGER TABLE (160X75X75)

ITEM NOS.
08

SIDE TABLE (100X45X72.5)

Drawn by RAGHI K R

Architect

Ar. PRAVEEN.P
B. Arch.[Regd], A.I.I.A, A.I.I.I.D

Chief architect

Ar. K. RAMAKRISHNAN
B.Sc.(Engg.), F.I.E, C.Eng(I),
F.I.V.F.I.I.A.(Regd.), A.I.I.I.D

Date: 12-11-2025


Drawing No.

Revision Date:

Sheet No. 06


Scale NTS

All Dimensions are in CMs.

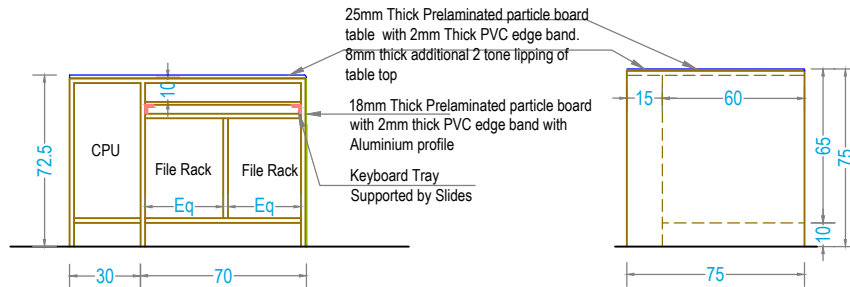


SECTION CC OF SIDE TABLE


SIDE ELEVATION OF TABLE

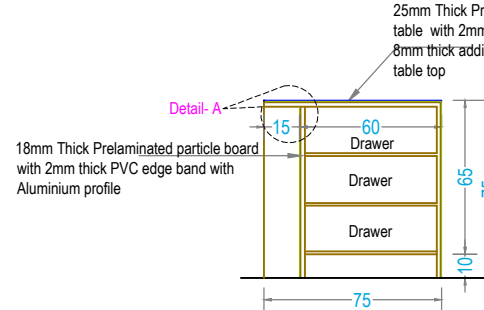


SECTION-BB

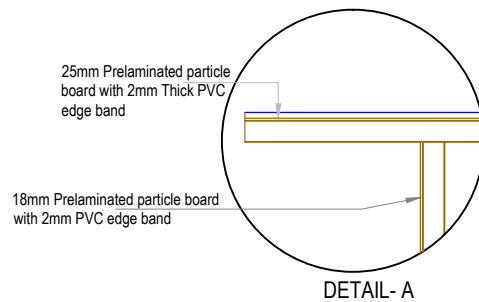


DETAIL- A

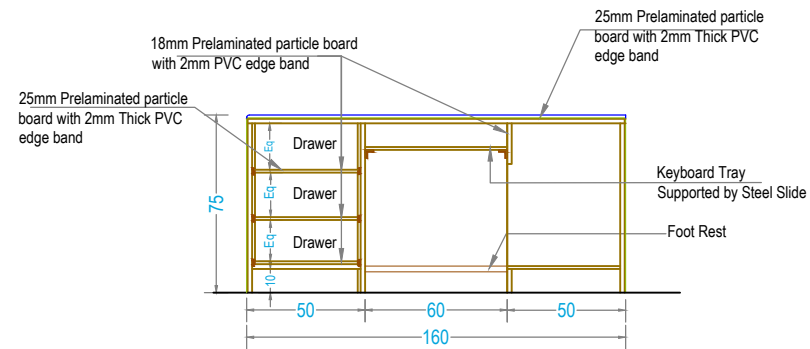


SECTION- AA

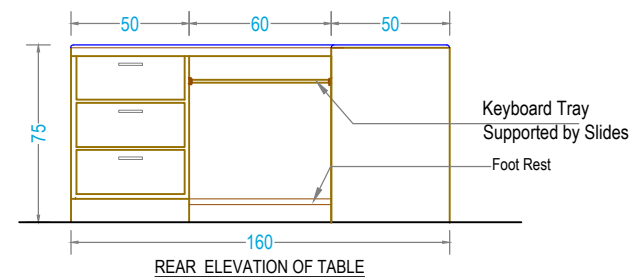

REAR ELEVATION OF TABLE

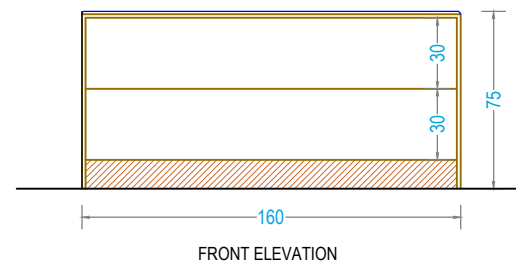

FRONT ELEVATION

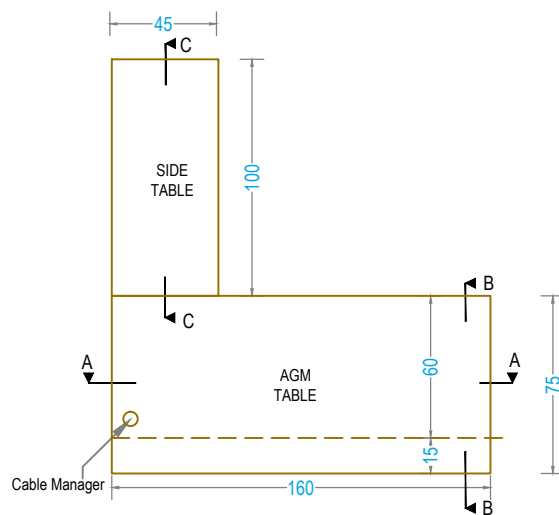

PLAN

**PROPOSED INTERIOR FURNISHING
FOR UNITED INDIA INSURANCE
COMPANY OD HUB**

DETAILS OF :
1.Modular cubicles for officers
(150X75X75) CO , OFFICER
2. SIDE TABLE (100X45X72.5)

ITEM NOS.
09

Drawn by RAGHI K R

Architect

Ar. PRAVEEN.P
B. Arch,[Regd], A.I.I.A, A.I.I.I.D

Chief architect

Ar. K. RAMAKRISHNAN
B.Sc.(Engg.), F.I.E, C.Eng(I),
F.I.V,F.I.I.A.(Regd.), A.I.I.I.D

Date: 12-11-2025








Drawing No.

Revision Date:

Sheet No. **07**

Scale NTS

All Dimensions are in CMs.

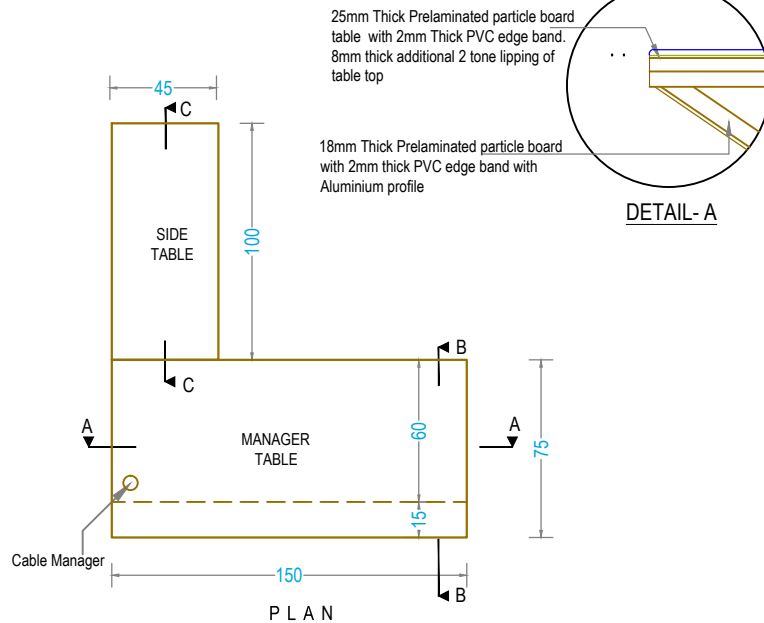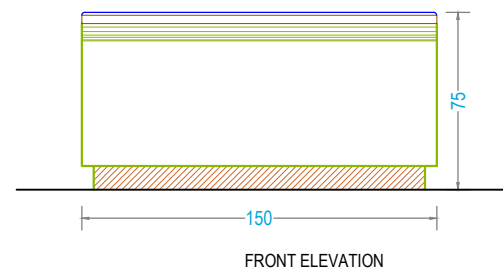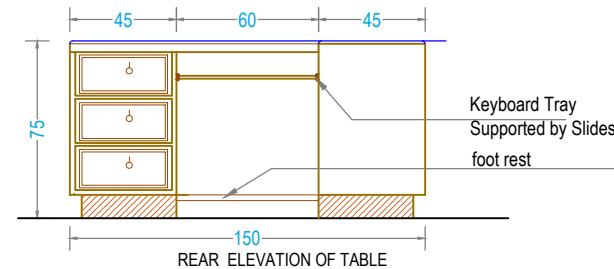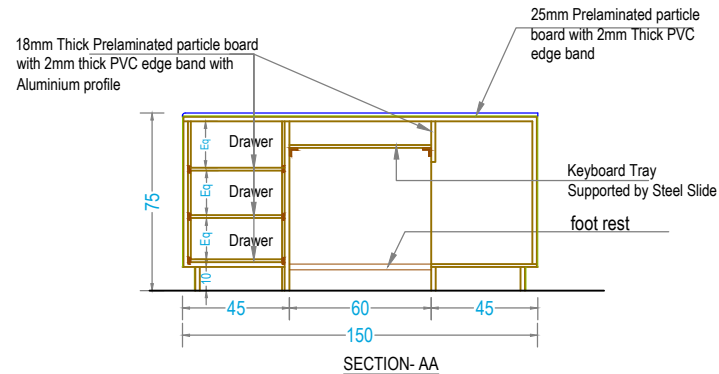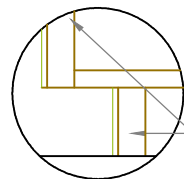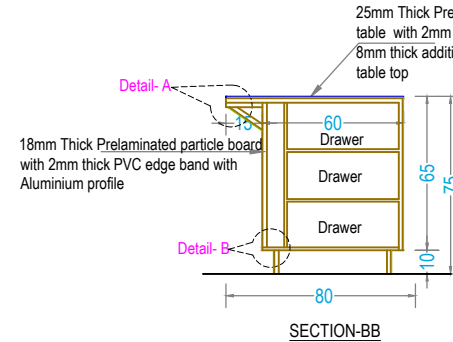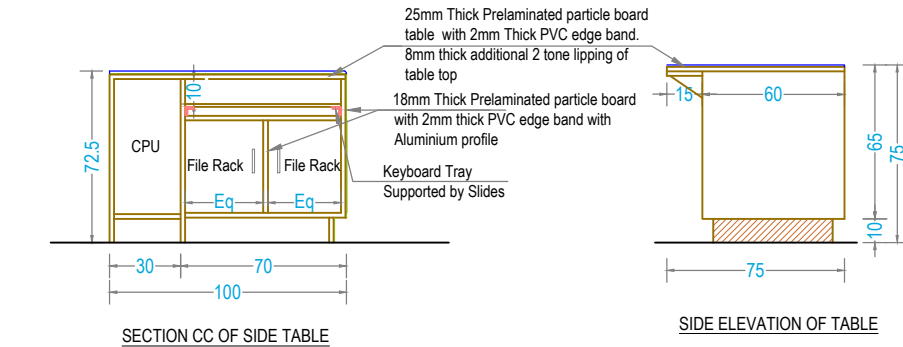


**PROPOSED INTERIOR
FURNISHING FOR UNITED INDIA
INSURANCE COMPANY OD HUB**

DETAILS OF :	ITEM NOS.
11 Modular workstation for staff (120 X 75 X 75)	10

Drawn by	RAGHI K R
Architect	Ar. PRAVEEN.P B. Arch.[Regd], A.I.I.A, A.I.I.I.D
Chief Architect	Ar. K. RAMAKRISHNAN B.Sc.(Engg), F.I.E, C. Eng (I), F.I.V , F.I.I.A. (Regd), A.I.I.I.D

Date: 12-11-2025	Drawing No.
Revision Date:	Sheet No. 08
	Scale NTS
	All Dimensions are in CMs.

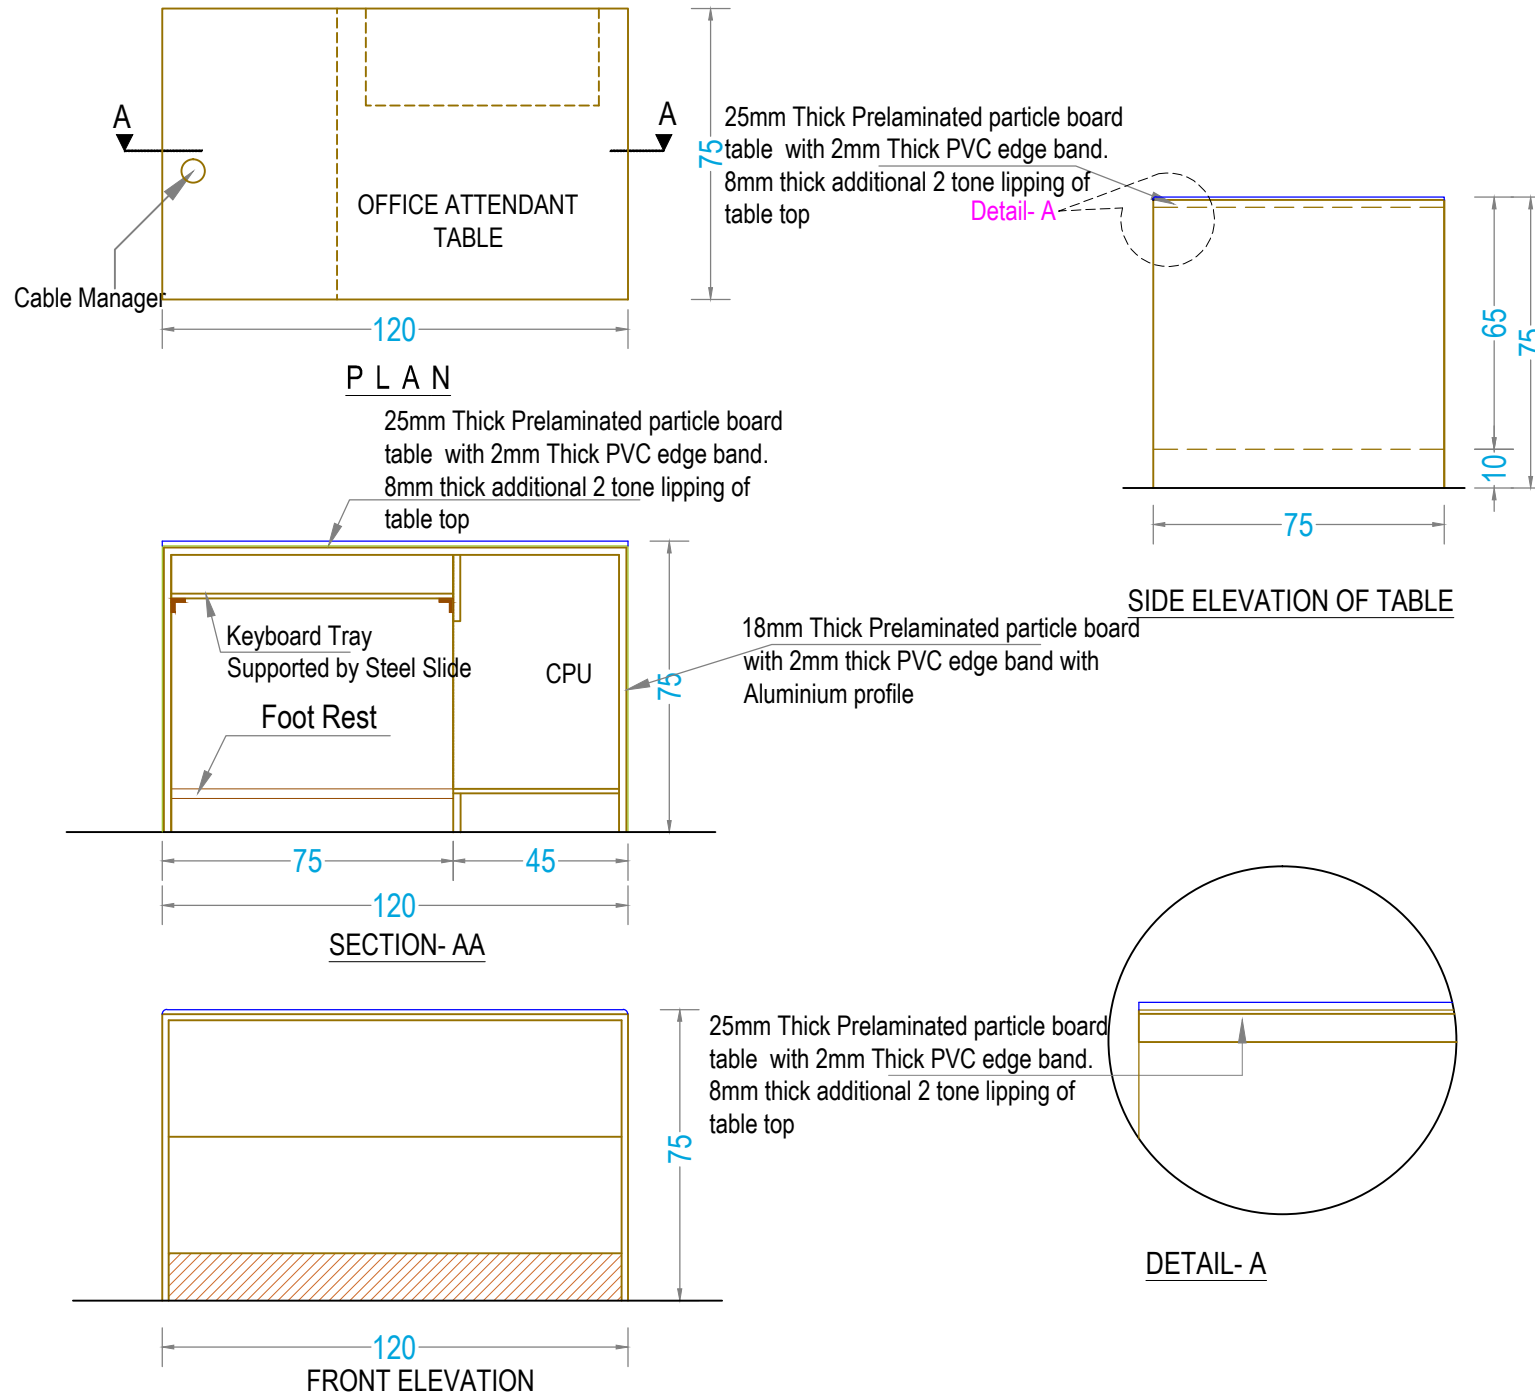



ENARC CONSULTANTS
ARCHITECTS & ENGINEERS
M. G. Road, Thrissur - 1.
Tel. : (+91 487) 2441901
Fax : (+91 487) 2442011
E-mail : office@enarc.net.in

**PROPOSED INTERIOR FURNISHING
FOR UNITED INDIA INSURANCE
COMPANY OD HUB**

DETAILS OF :
CUPBOARD- LOW LEVEL
(75 cm Height)

ITEM NOS.
14

Drawn by

RAGHI K R

Architect

Ar. PRAVEEN.P
B. Arch,[Regd], A.I.I.A, A.I.I.I.D

Chief Architect

Ar. K. RAMAKRISHNAN
B.Sc.(Engg), M.I.E, C. Eng (I),
F.I.V , F.I.I.A. (Regd), A.I.I.I.D

Date:12-11-2025

Drawing No.

Revision Date:

Sheet No. 09

Scale NTS

All Dimensions are in CMs.

